

Arthur


EDWARDS HOUSE

GROUND FLOOR

MAY /02

Project no.


Shee

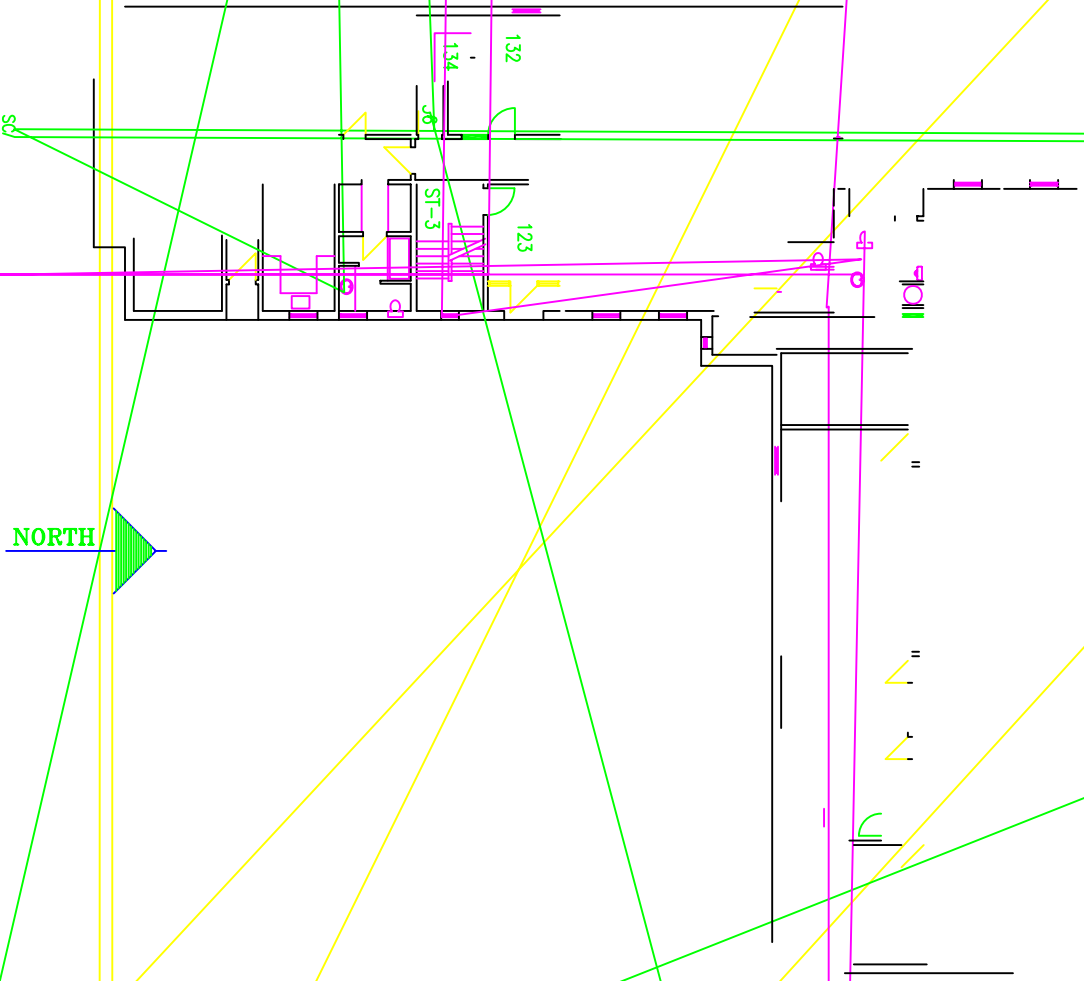

NORTH




Arthur J. A.
Architect
EDWARDS HOUSE
DOB
MAY /02
Project no.
Sheet no.

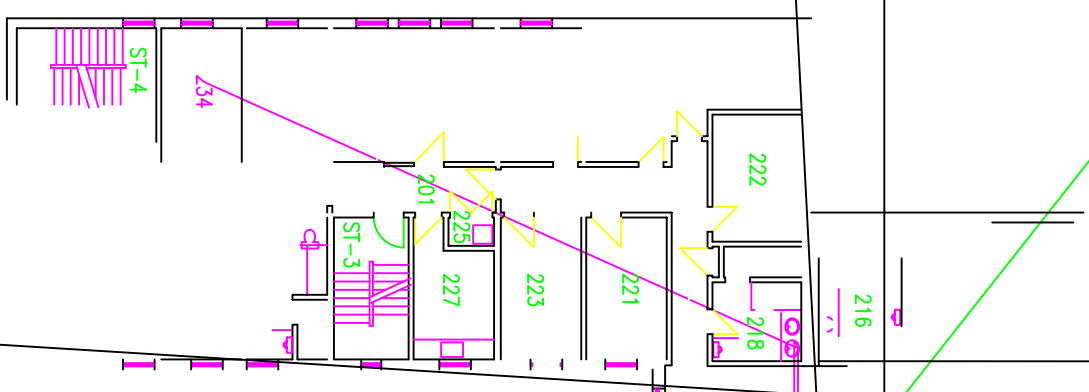


3
2

NOR

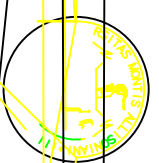

Archdu
EDWARDS TED

Sheet no.
A-2

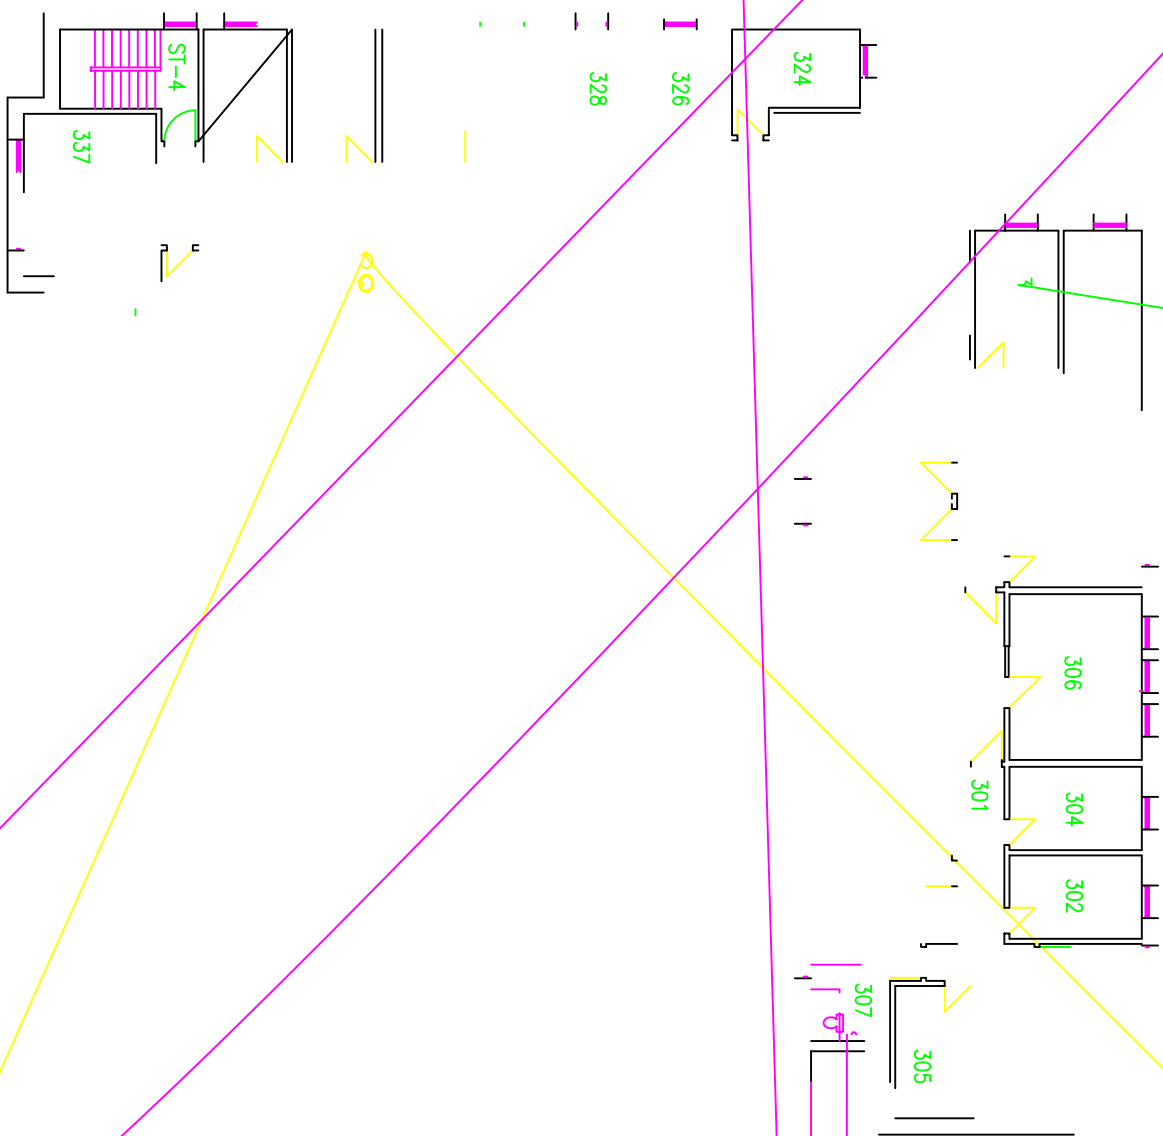

4 THIRD FLOOR

SCALE 1/16" = 1'-0"

2

Arthur J. Arseneau

Project
EDWARDS HOUSE

Sheet title

Date
MAY /02

Project no.

Drawn by
DB

Sheet no.